
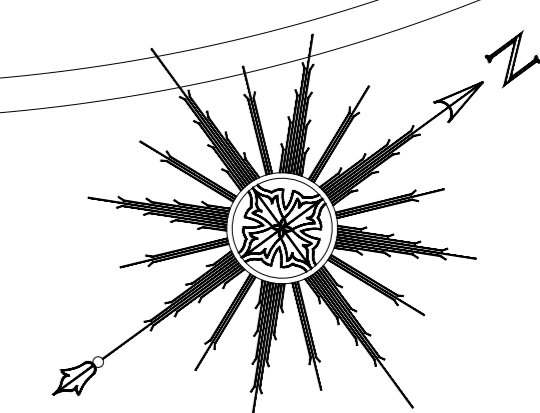



**LEGEND**

 BICYCLE ENCLOSURE  
MANAGED BY BUILDING MANAGER

 BICYCLE ENCLOSURE  
MANAGED BY FACILITIES & SERVICES

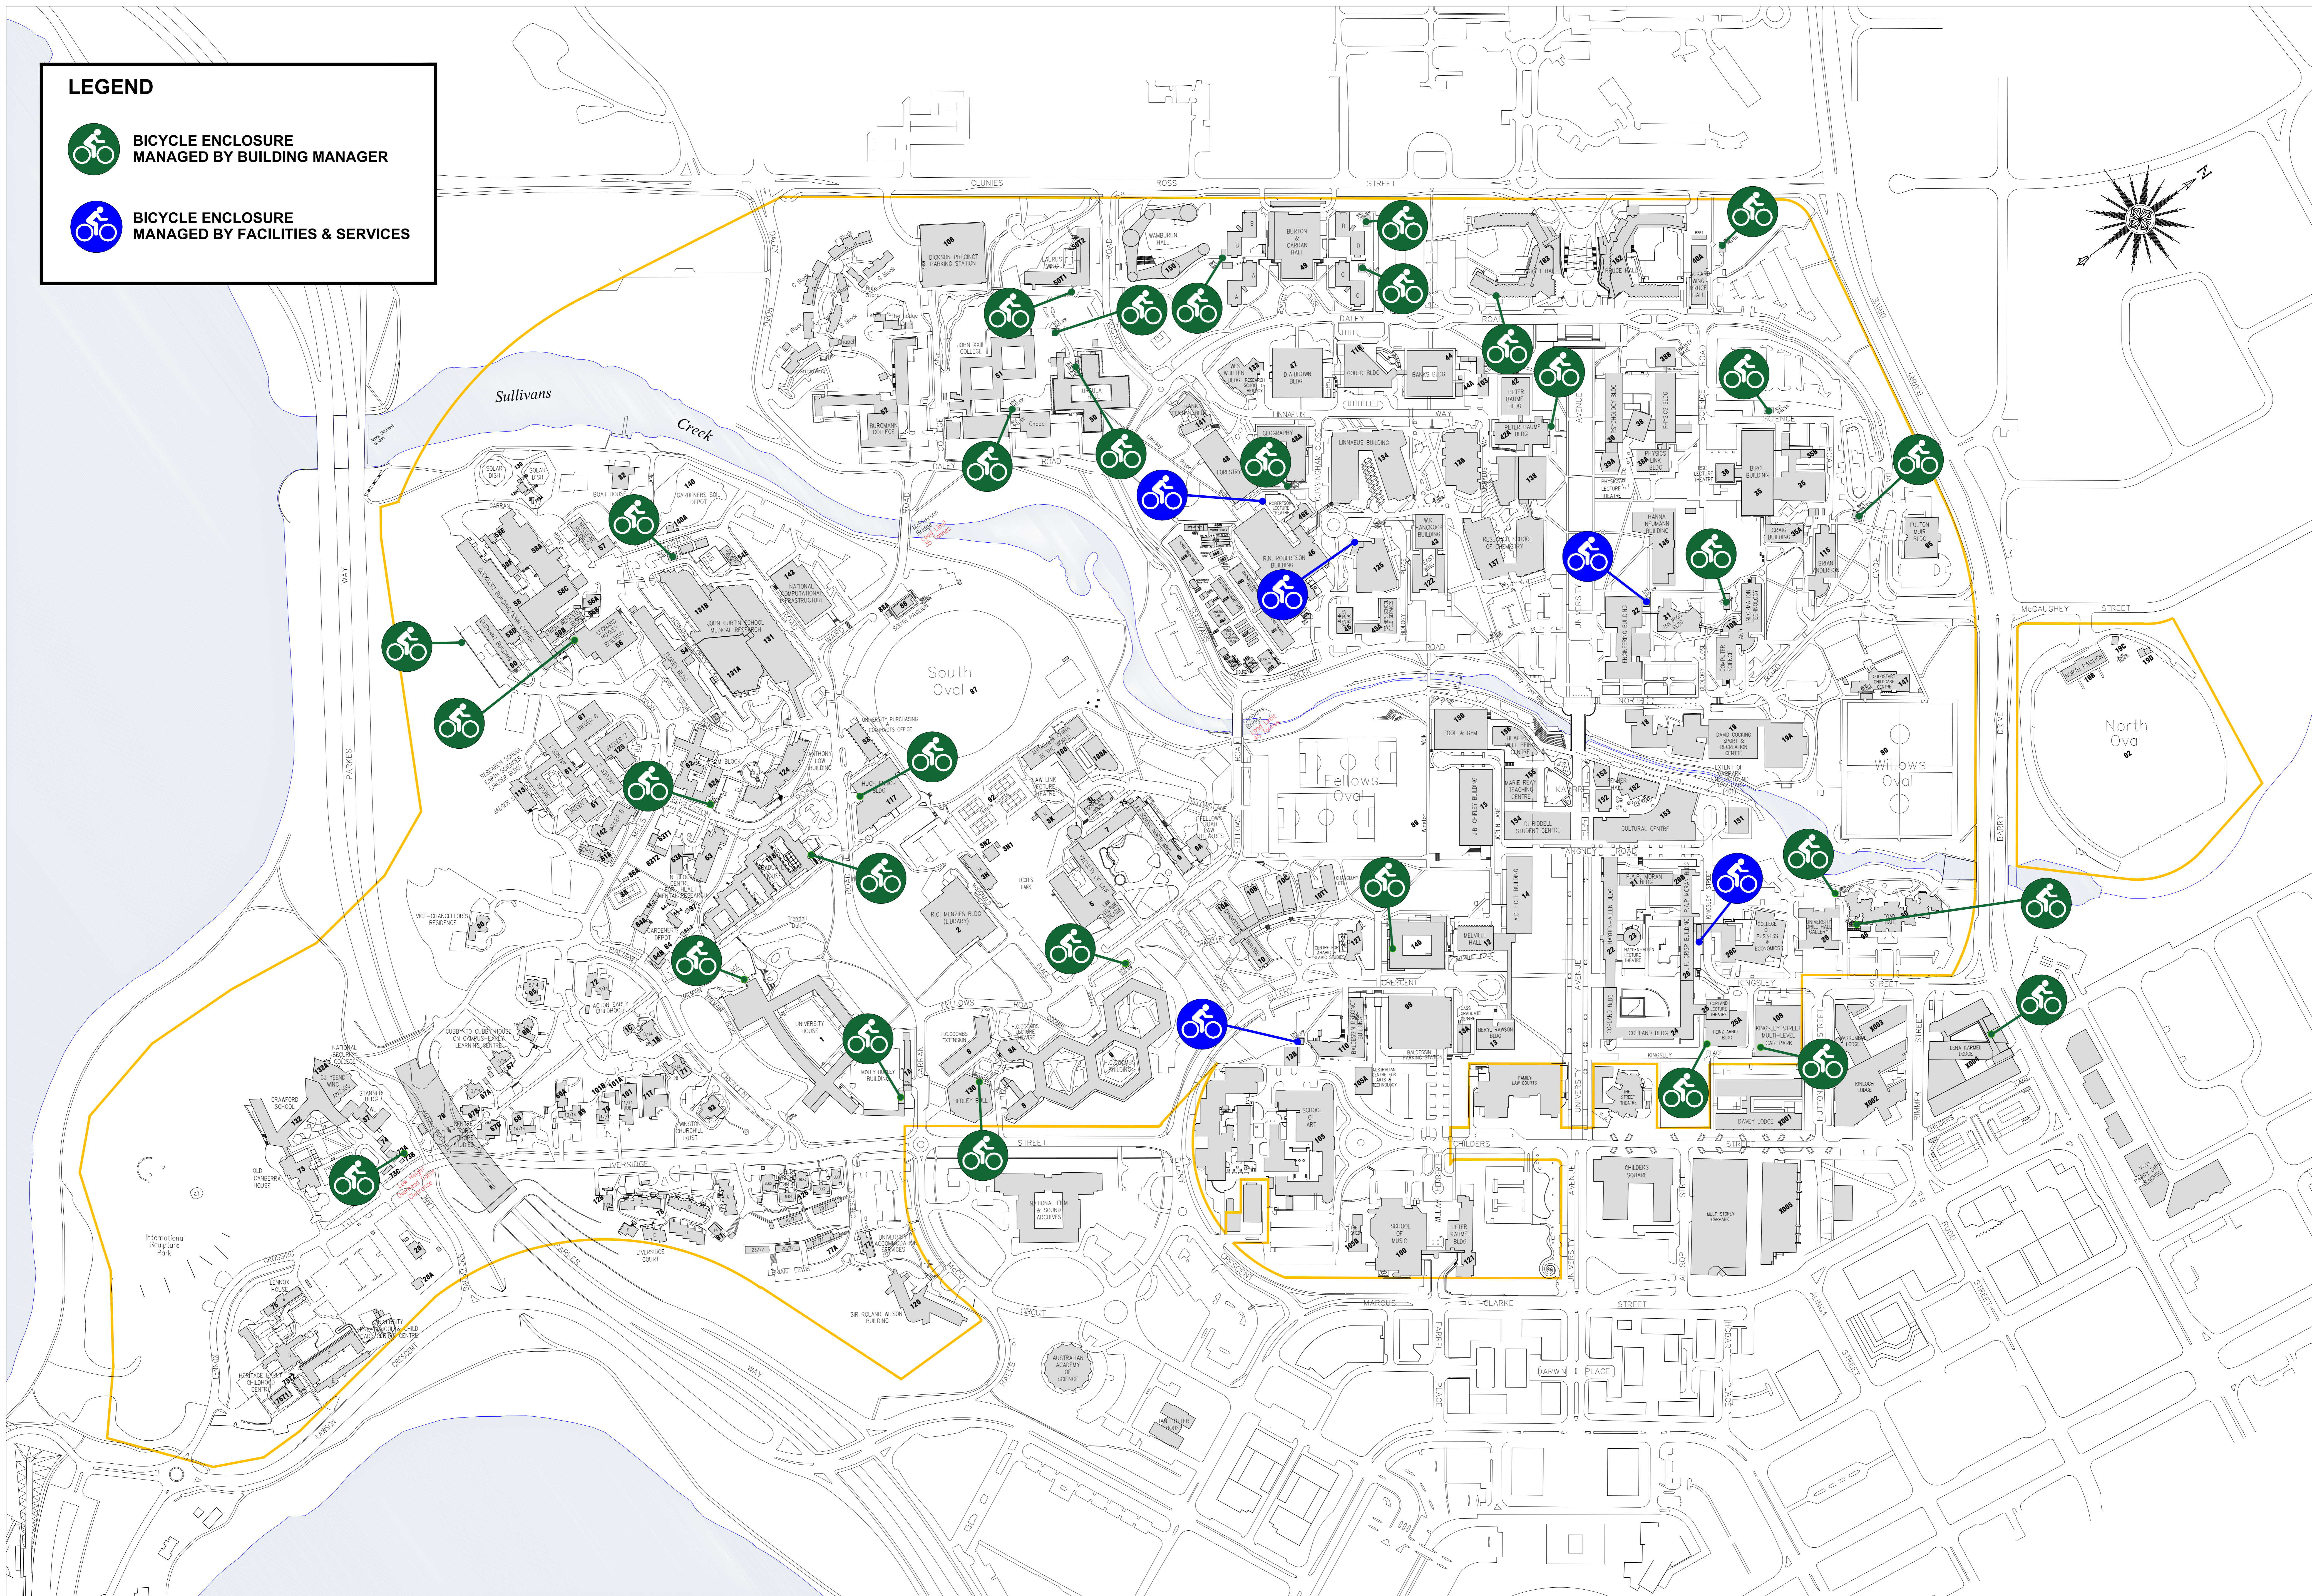

No.	DATE	AMENDMENT	DWN	CKD	APP	CONTRACTOR/CONSULTANT	 <b>Australian National University</b> Facilities and Services	PROJECT TITLE:	DRAWING TITLE:	Date: June 2021	Scale: 1:2000	North Point
						AUSTRALIAN NATIONAL UNIVERSITY		ANU BICYCLE ENCLOSURE SITE PLAN	Drawn: G.Giffney	Checked:	Approved:	Sheet Size: A0
Location: G:\Drawing\ANU Current Drawings\913 - A.N.U. - Roads-Paths-Parking/Bicycle Parking/Bicycle Parking - June 2021.dwg										DWG No:		